



FP-02 FASADNI PAS

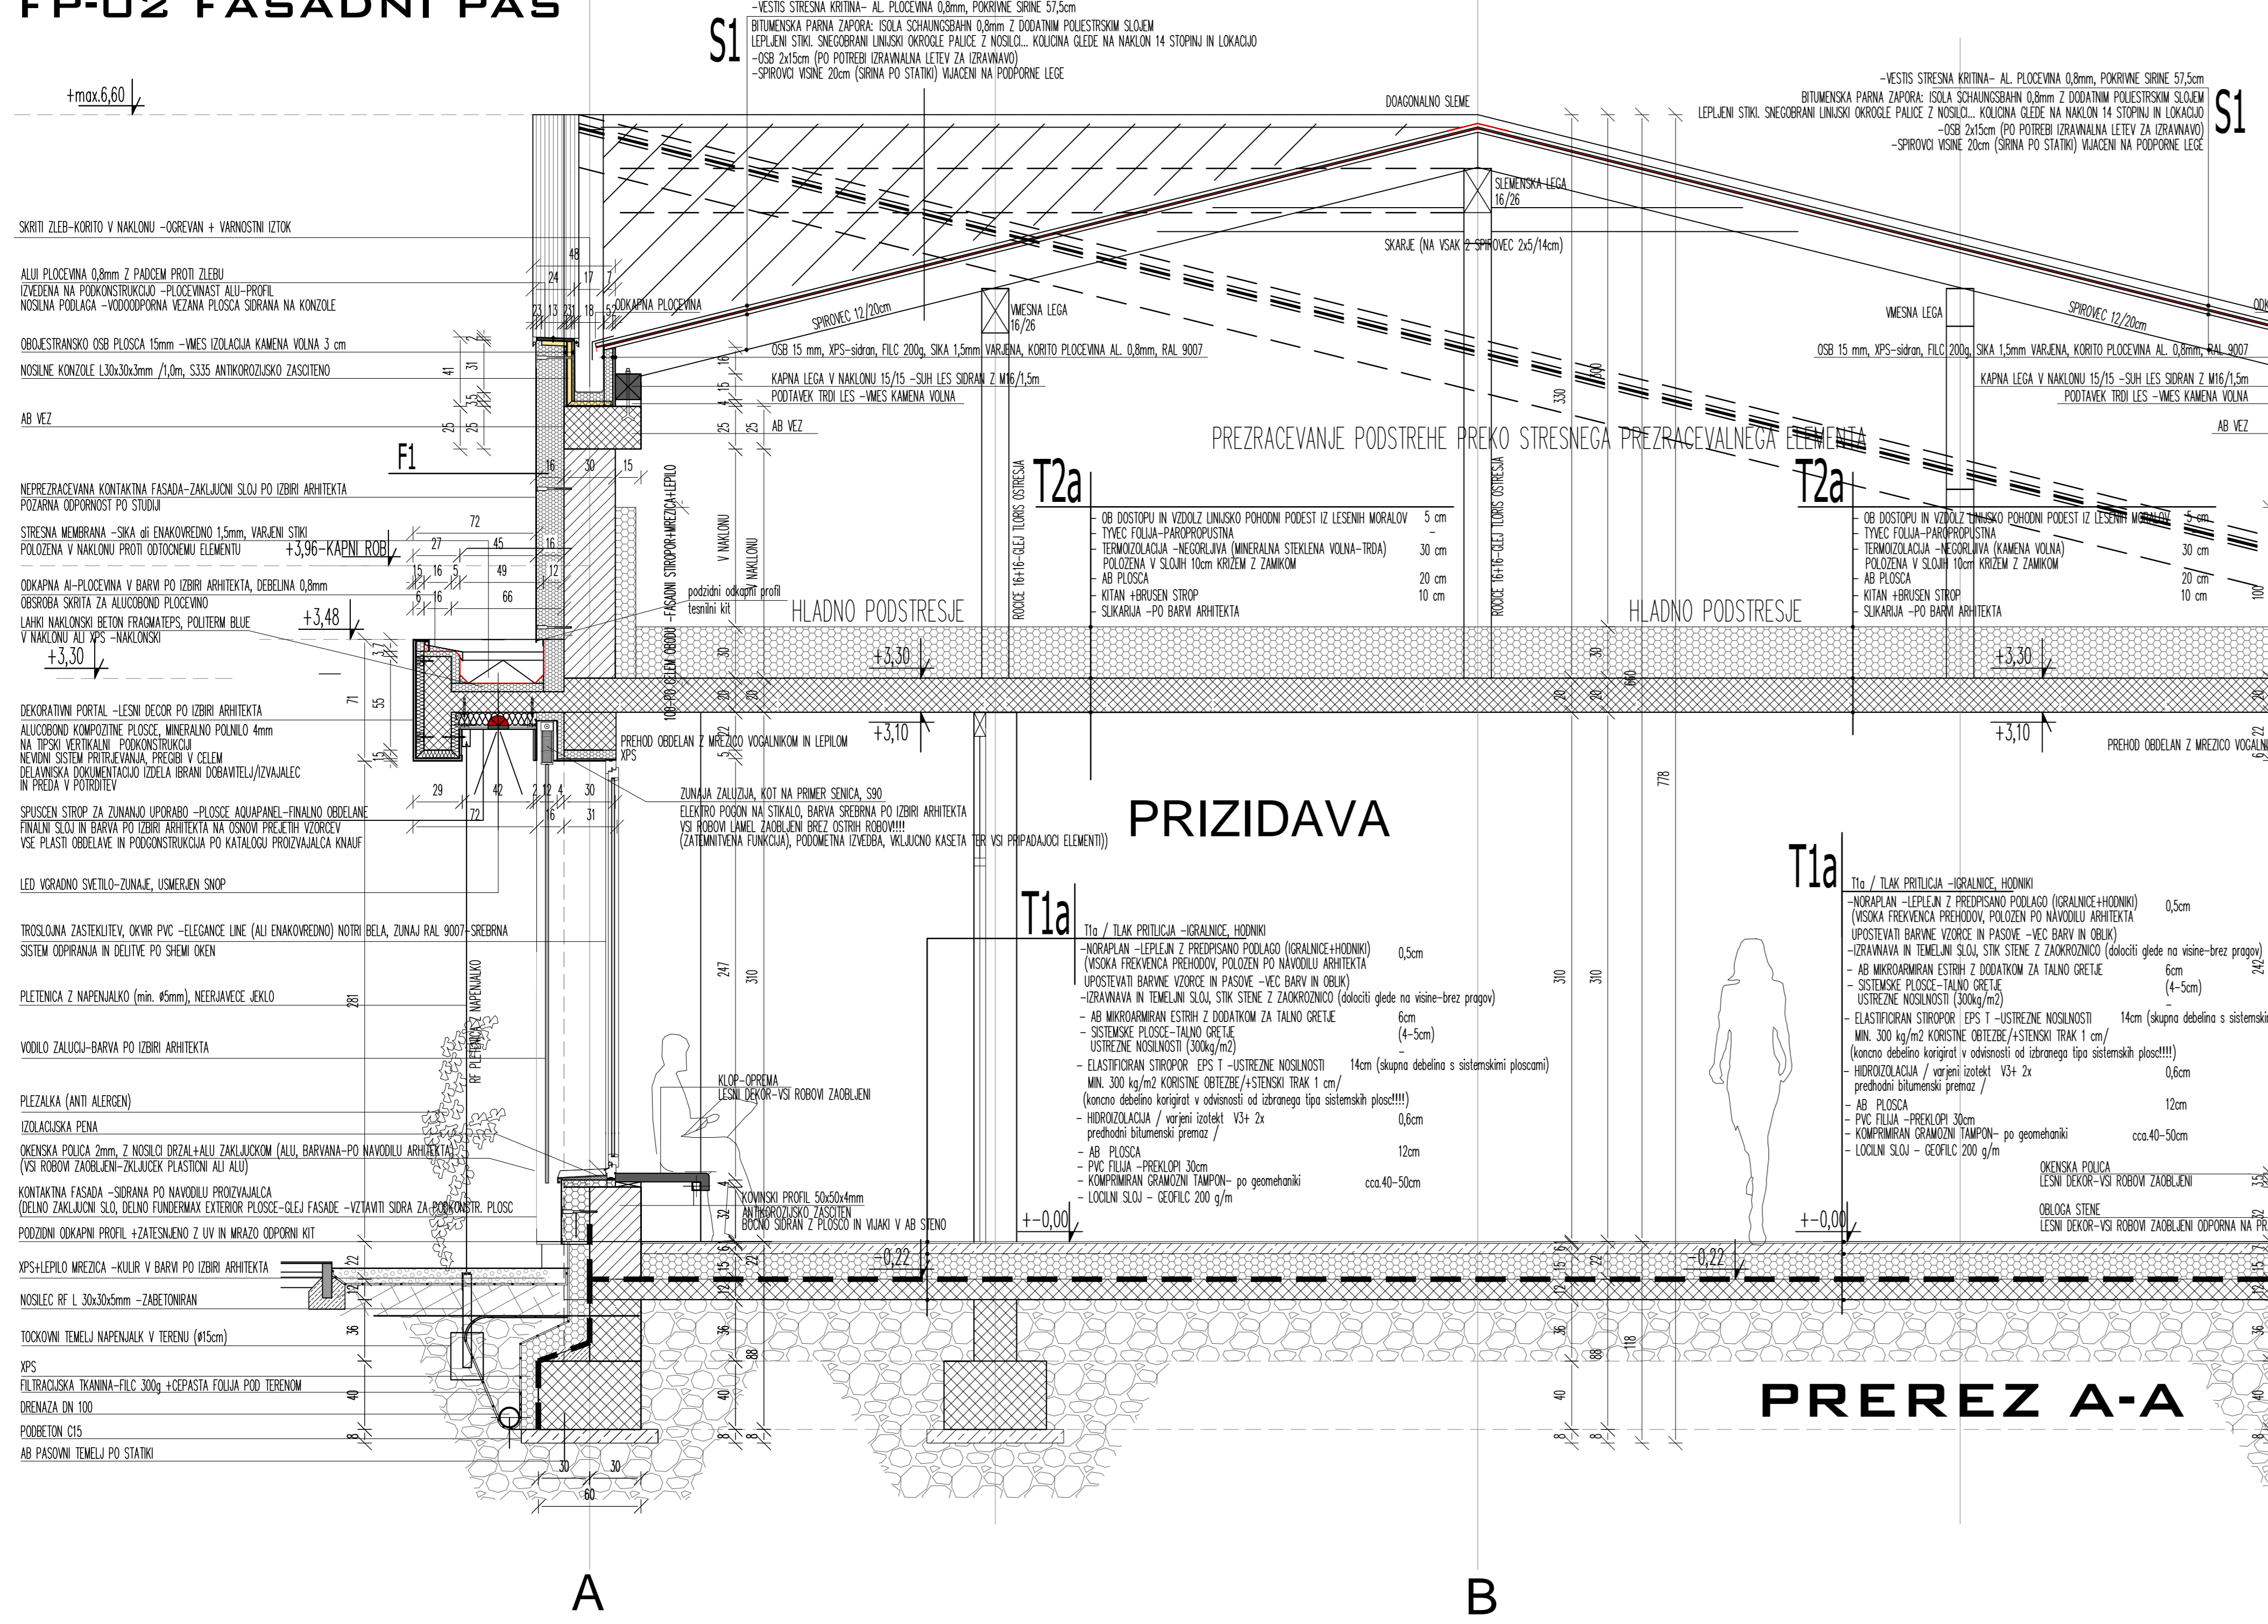

FP-05 FASADNI PAS

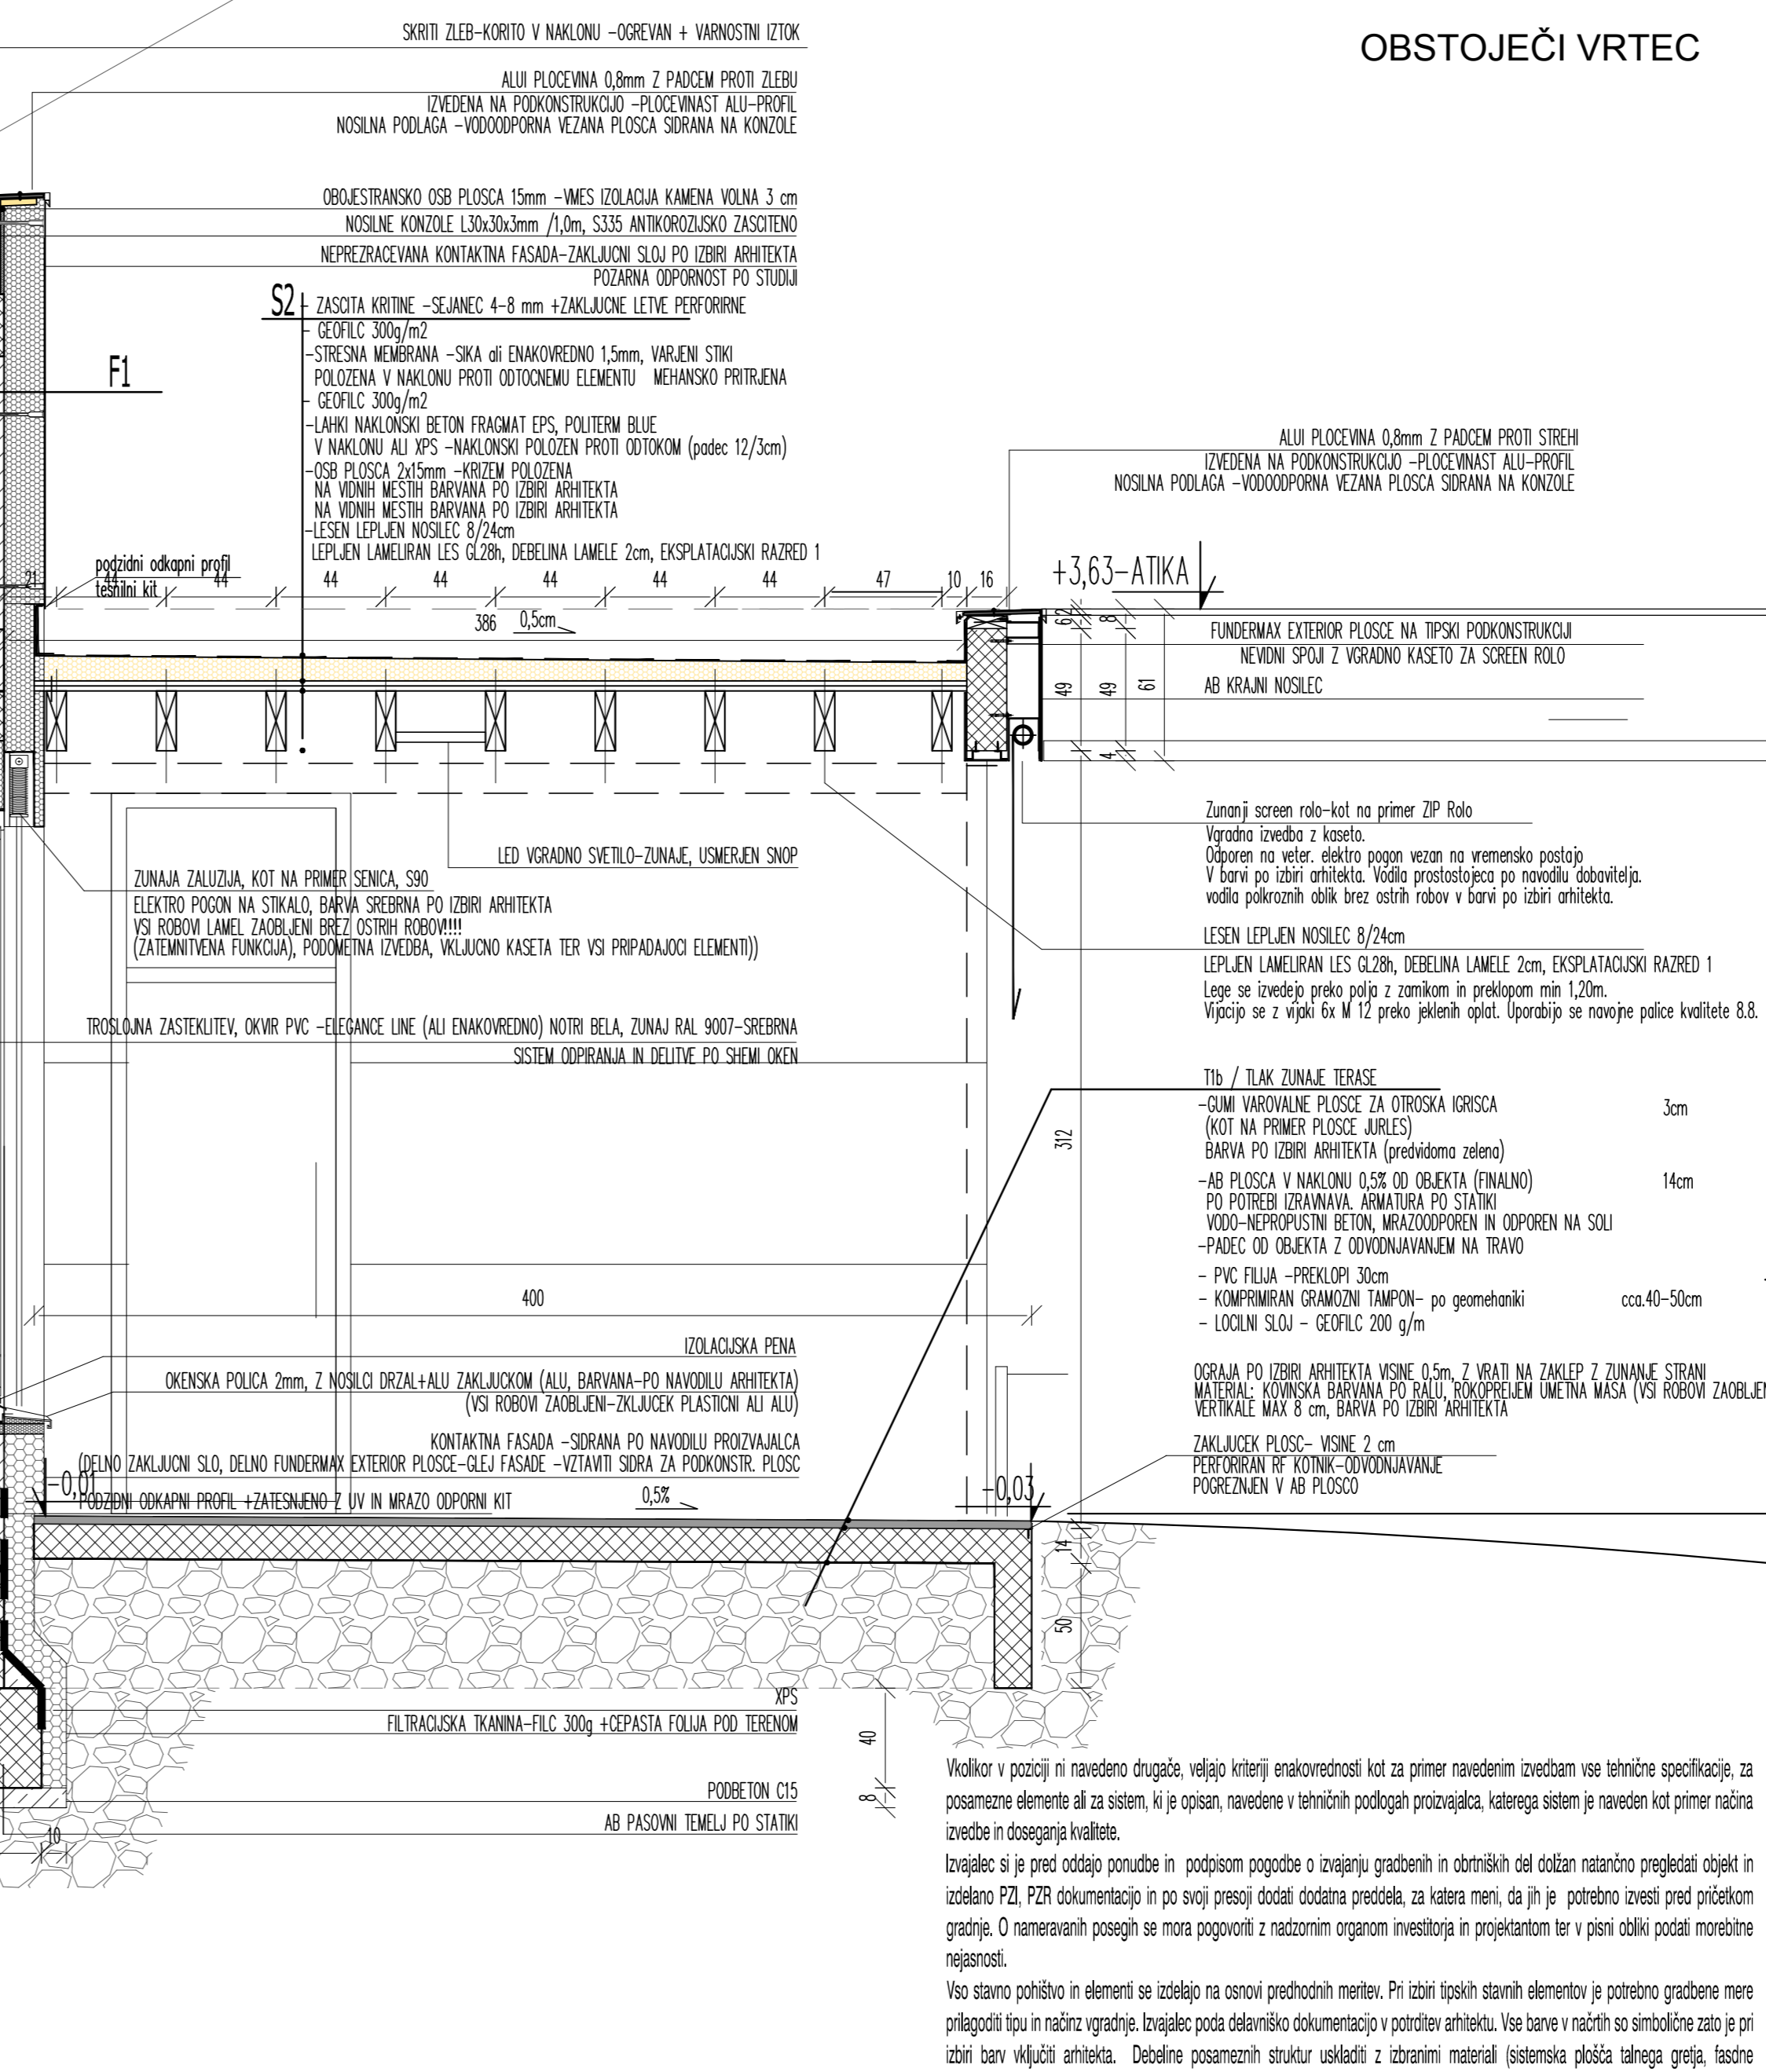

PREREZ A-A



PREREZ A-A 1:20

